 
 
 

 

 
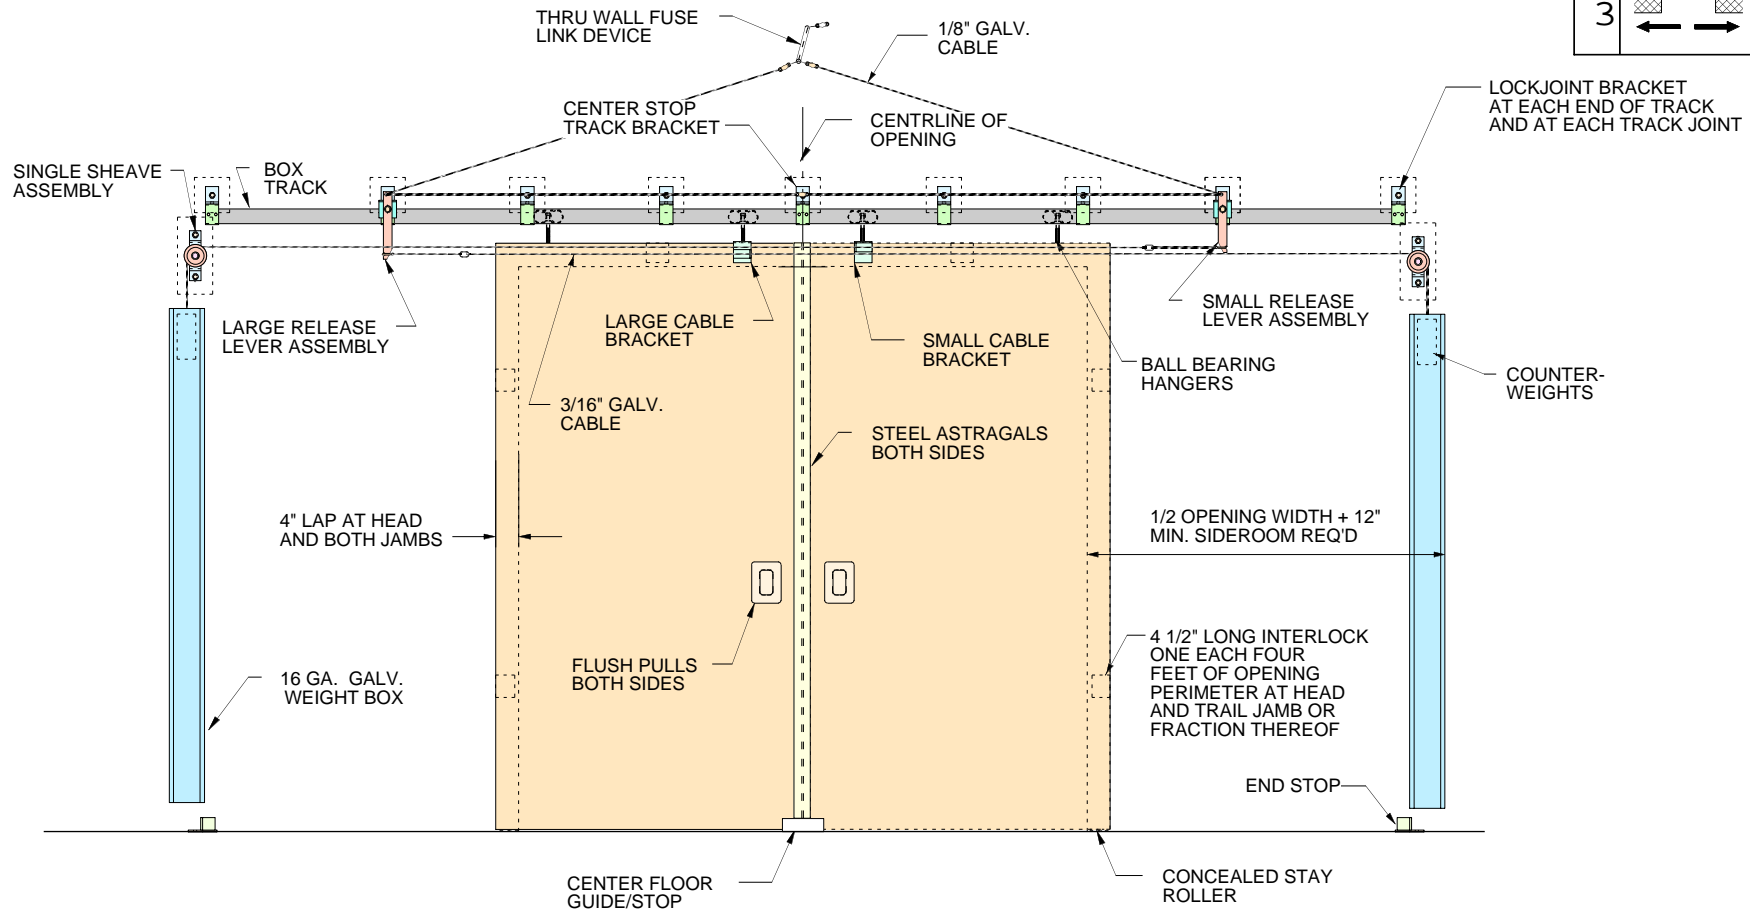


# DOOR SCHEDULE

MARK NO.	DOOR SERIES	DOOR THICKNESS	OPENING SIZE		DOOR SIZE		WALL THICKNESS	DOOR ARRANGEMENT	LABEL	PASS DOOR SWING	HDW'E SET #	REMARKS
			WIDTH	HEIGHT	WIDTH	HEIGHT						

DOOR ARRANGEMENT		PASS DOOR SWING	
PLAN VIEW OF OP'NG SHOWING DIRECTION OF SLIDE TO OPEN		A	
1		B	
2		C	
3		D	



**BI-PARTING SLIDE ELEVATION**

## 2900 SERIES SLIDING FIRE DOOR



PROJECT	
LOCATION	JOB NUMBER:
ARCHITECT	DATE:
CONTRACTOR	DRAWN BY:
DISTRIBUTOR	DRAWING NO. OF