 

 


 

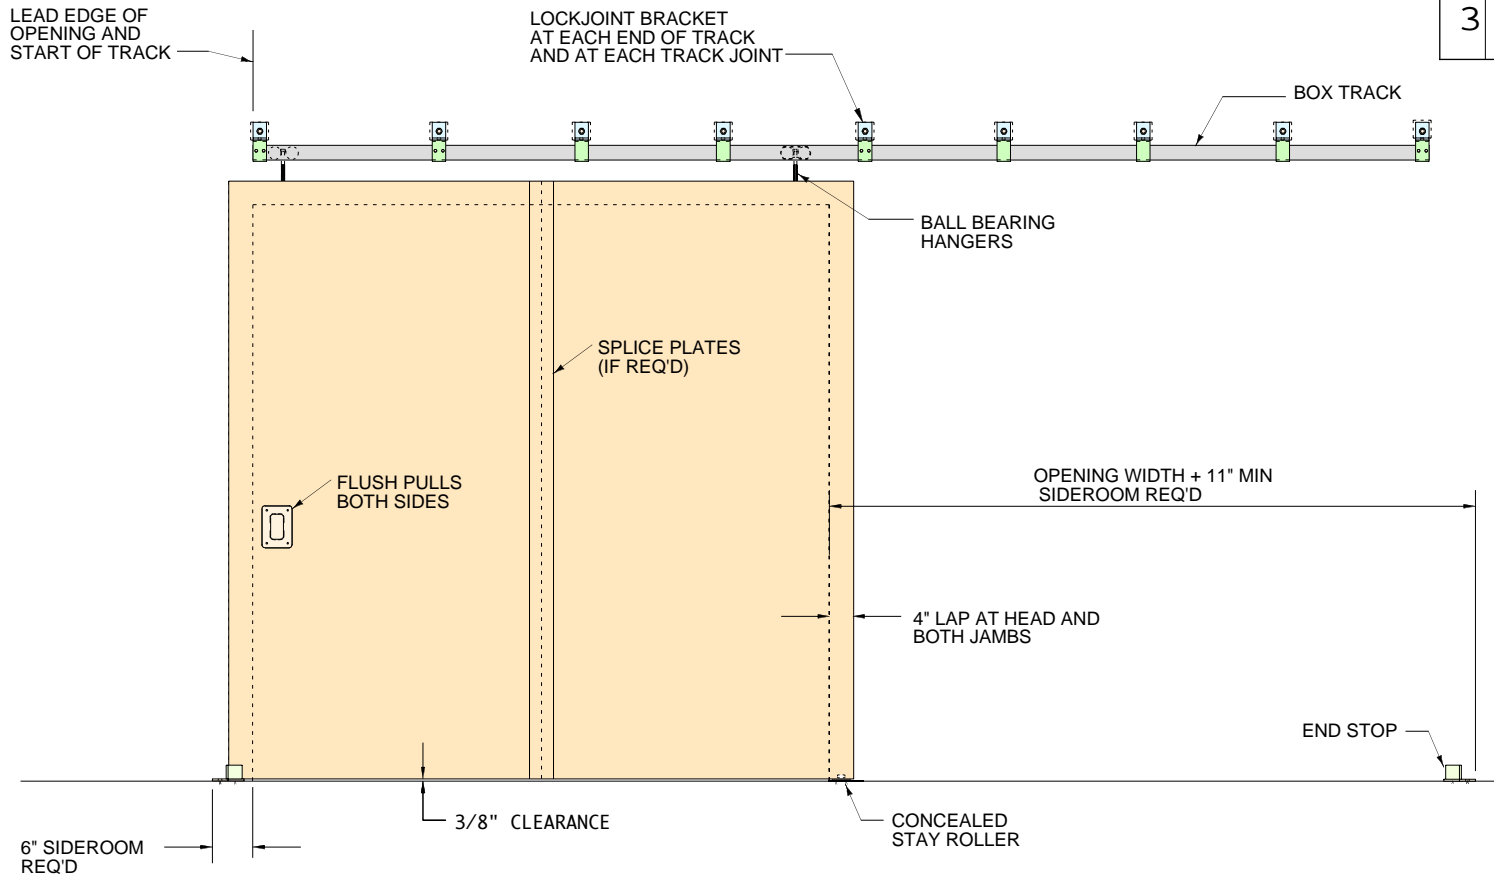


DOOR SCHEDULE

MARK NO.	DOOR SERIES	DOOR THICKNESS	OPENING SIZE		DOOR SIZE		WALL THICKNESS	DOOR ARRANGEMENT	PASS DOOR SWING	HDW'E SET #	REMARKS
			WIDTH	HEIGHT	WIDTH	HEIGHT					

DOOR		PASS DOOR SWING	
ARRANGEMENT	PLAN VIEW OF OPN'G SHOWING DIRECTION OF SLIDE TO OPEN	A	
1		B	
2		C	
3		D	



SINGLE SLIDE ELEVATION

2700 SERIES SLIDING DOOR



PROJECT	
LOCATION	JOB NUMBER:
ARCHITECT	DATE:
CONTRACTOR	DRAWN BY:
DISTRIBUTOR	DRAWING NO. OF