


OPTION ROUGH FRAMED OPENING FOR A WINDOW.
WINDOW FRAMING/HARDWARE AND COMPONENTS IS BY OTHERS

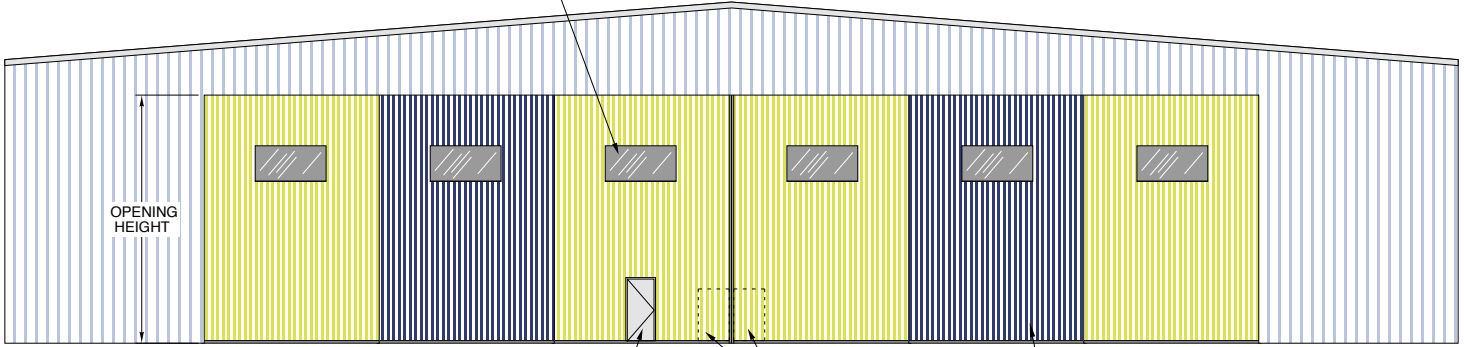


OPTION ROUGH FRAMED OPENING FOR A PERSONNEL DOOR.
PERSONNEL DOOR FRAMING/HARDWARE AND COMPONENTS IS BY OTHERS


OPERATOR LOCATIONS

CORRUGATED SHEETING IS COMMON TO MATCH THE BUILDING. SHEETING IS BY OTHERS

**EXTERIOR ELEVATION VIEW @ THE H-SERIES
MODEL HB600 BI-PARTING HANGAR DOOR**

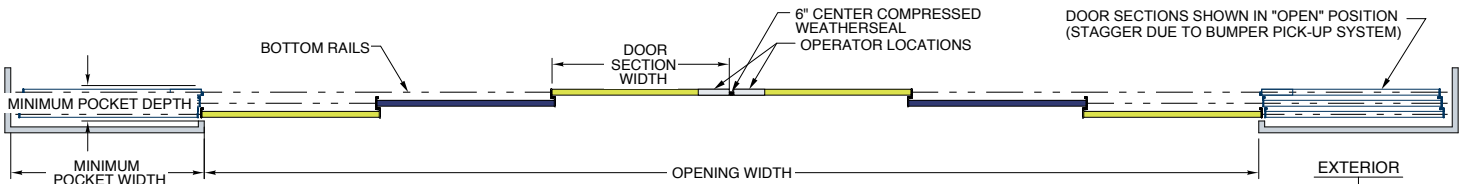

PLAN VIEW SHOWING DOOR SECTIONS
NORTHERN STACK DESIGN SHOWN

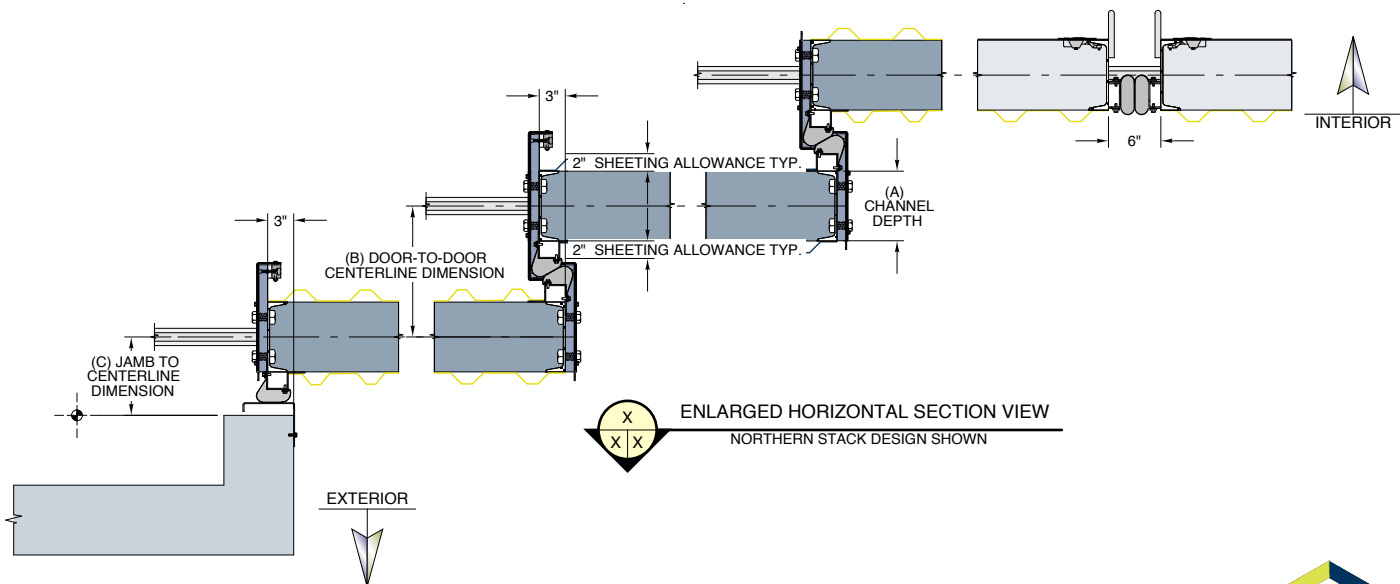


ENLARGED HORIZONTAL SECTION VIEW
NORTHERN STACK DESIGN SHOWN

GENERAL CLEARANCES		
A*	B	C
6"	13"	9"
8"	15"	10"
10"	17"	10"

*DIMENSION "A" DRIVES THE DIMENSIONS FOR ITEMS "B" AND "C"



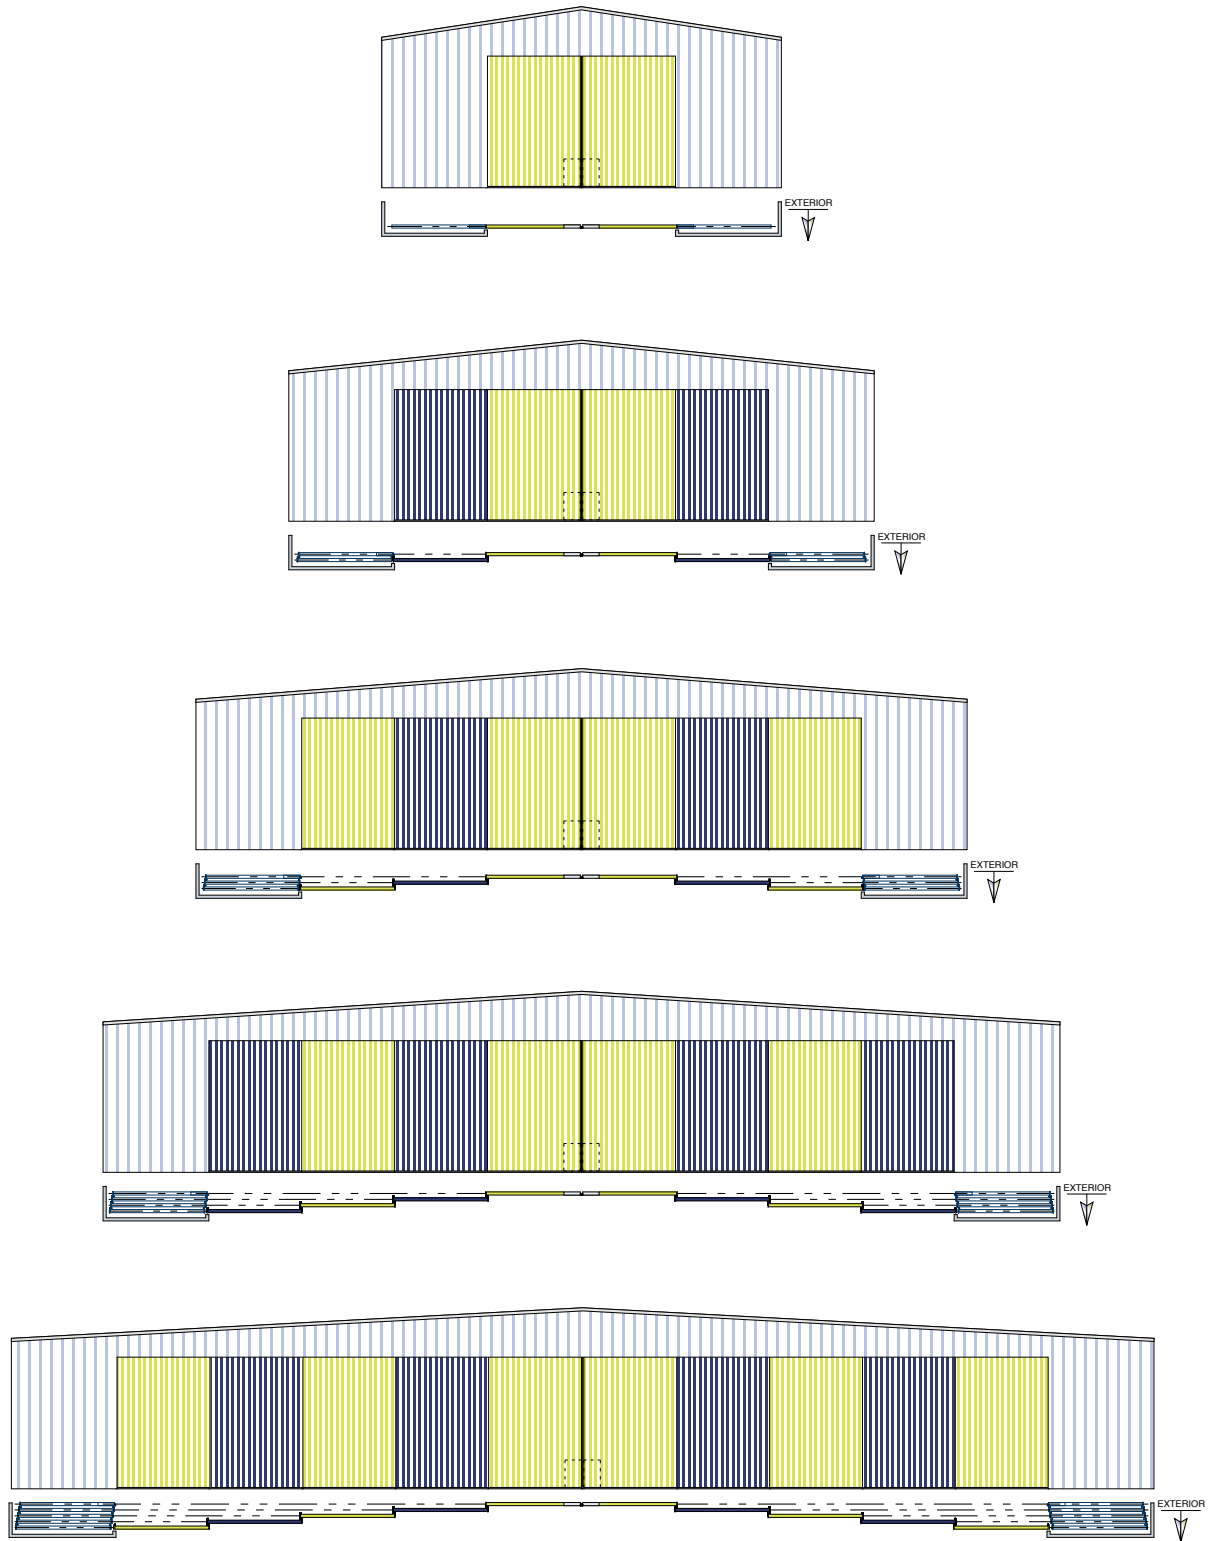

**EXTERIOR ELEVATION & PLAN VIEWS @ THE
H-SERIES MODEL HB200-HB1000 HANGAR DOORS**